


25 Series Dummy Trim

510L-DT, 511L-DT, 512TP-DT, and 513K-DT Trim, Metal Door, LHR Shown, RHR Opposite

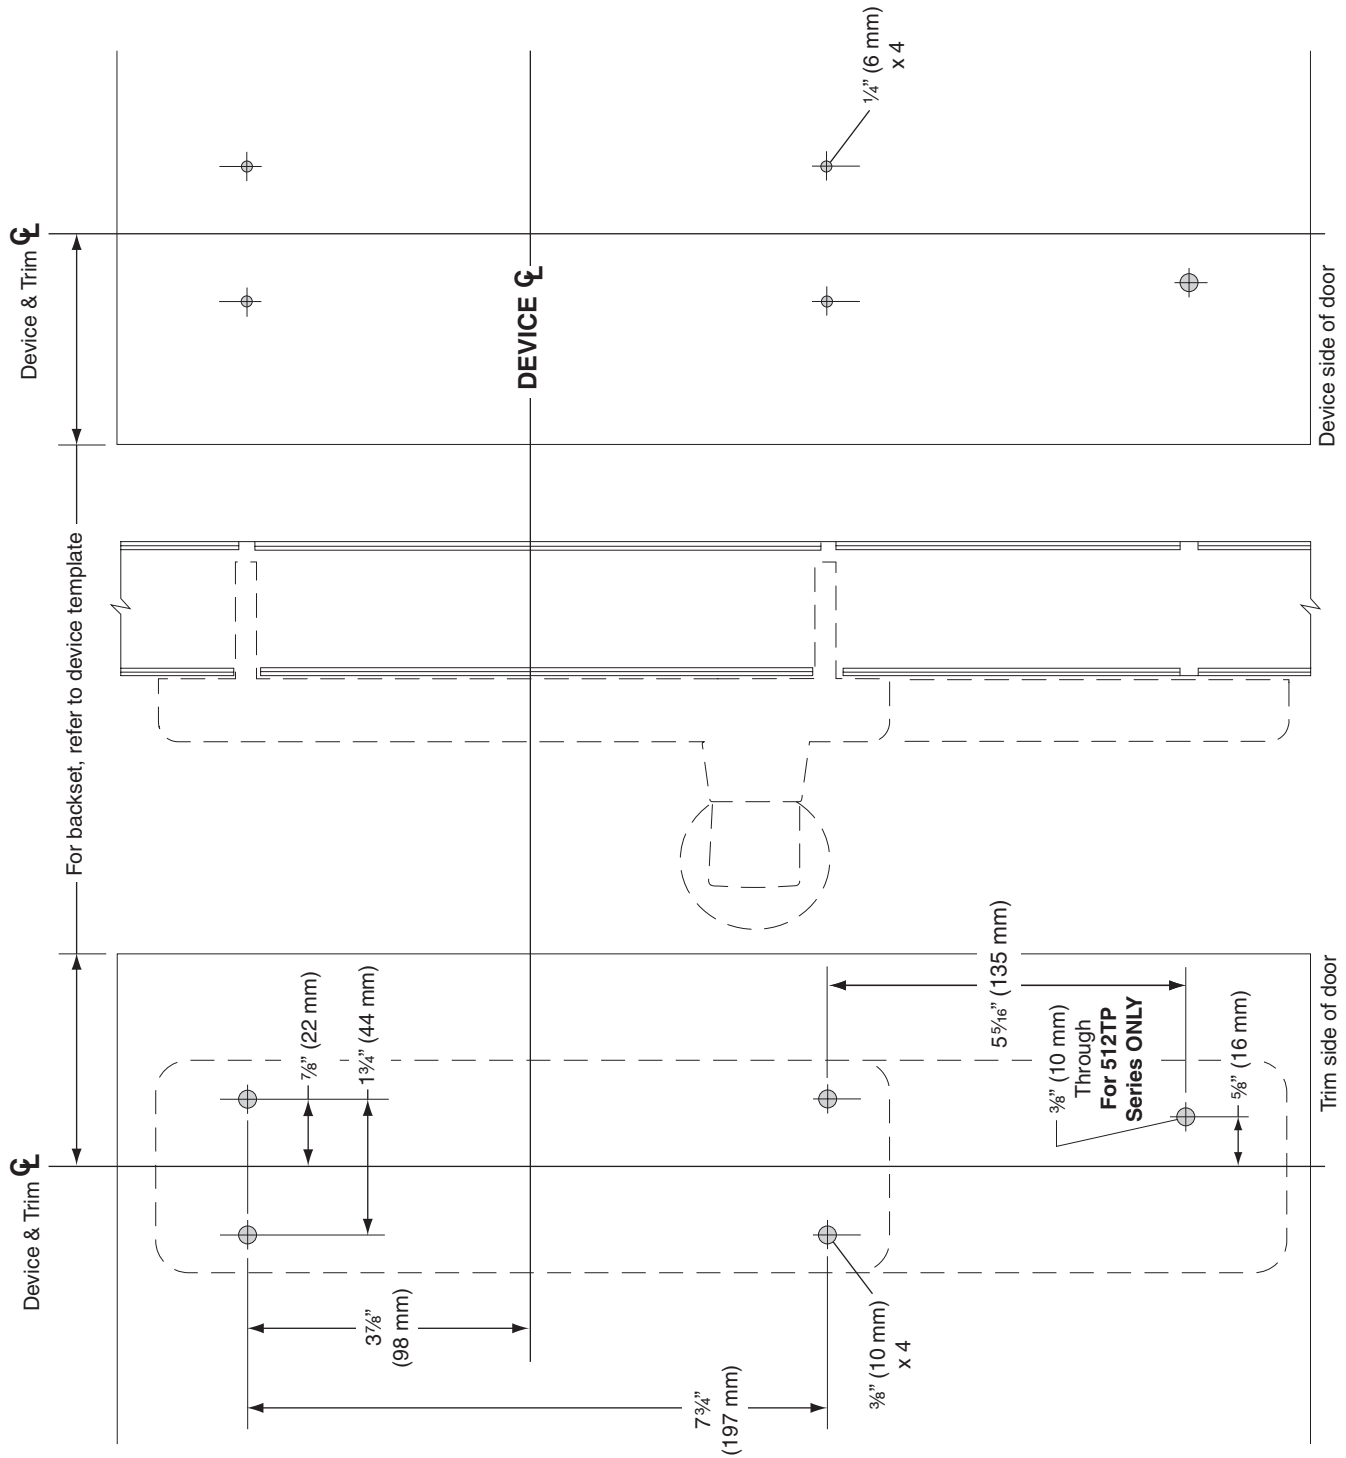

• For height from finished floor, refer to device template.

TEMPLATE
T-2204-a